



| PT.<br>NO. | STATION<br>W/OFFSET | COORDINATES  |              |              |              |
|------------|---------------------|--------------|--------------|--------------|--------------|
|            |                     | NAD 27       |              | NAD 83       |              |
|            |                     | EAST (X)     | NORTHING (Y) | EAST (X)     | NORTHING (Y) |
|            | 42+00N 300L         | 2,433,546.23 | 434,098.34   | 2,433,567.37 | 434,246.72   |
|            | 42+00N 250R         | 2,433,980.44 | 433,760.74   | 2,434,001.64 | 433,909.24   |
|            | 32+00N 300L         | 2,432,932.48 | 433,308.85   | 2,432,953.83 | 433,457.12   |
|            | 32+00N 250R         | 2,433,366.68 | 432,971.28   | 2,433,388.09 | 433,119.68   |
|            | 18+00N 300L         | 2,432,073.36 | 432,203.69   | 2,432,095.01 | 432,351.82   |

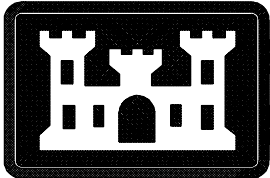

U.S. Army Corps of Engineers  
Charleston District  
69A Hagood Ave  
Charleston, SC 29403-5107

| LEGEND            |  |
|-------------------|--|
| BUILDING          |  |
| FENCE             |  |
| GUARD RAIL        |  |
| TREE LINE         |  |
| INDIVIDUAL TREE   |  |
| POWER POLE        |  |
| LIGHT POLE        |  |
| WATER             |  |
| WALL              |  |
| RETAINING WALL    |  |
| SHRUB             |  |
| BRUSH MARSH LINE  |  |
| POST              |  |
| PAVED ROAD        |  |
| UNPAVED ROAD      |  |
| NAVAID GREEN      |  |
| NAVAID RED        |  |
| DISPOSAL AREA     |  |
| GPS CONTROL POINT |  |
| H&V CONTROL       |  |
| U S HIGHWAY       |  |
| STATE HIGHWAY     |  |
| ROAD NUMBER       |  |
| WATERWAY          |  |
| ANCHORAGE         |  |
| WRECK             |  |
| MONUMENT          |  |

WINYAH BAY TO CHARLESTON  
SHEET INDEX

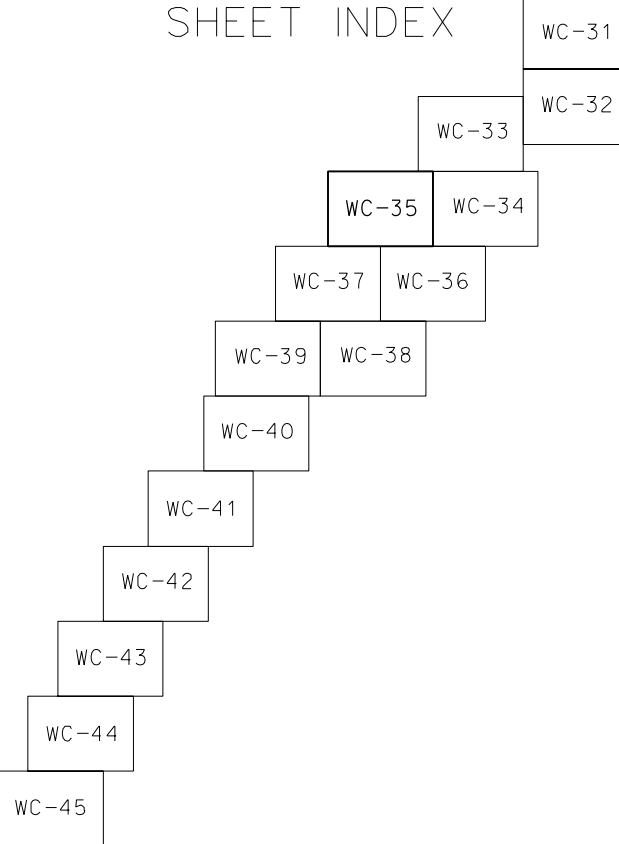

SPECIAL NOTE: THE INFORMATION SHOWN ON THIS DRAWING REPRESENTS THE RESULTS OF SURVEYS MADE ON THE DATES INDICATED ON EACH MAP AND CAN ONLY BE CONSIDERED AS INDICATING THE GENERAL CONDITIONS EXISTING ON THAT DATE.

NOTE:  
ALL COORDINATES SHOWN ARE IN THE NAD 83 SOUTH CAROLINA STATE PLANE COORDINATE SYSTEM AND VERTICAL DATUM IS NAVD 88. OFFSET MONUMENTATION (1) GOVERNMENT FURNISHED FOR INFORMATION ONLY.

PREPARED BY:



FROM AERIAL PHOTOGRAPHY  
FLOWN APRIL 19 - 2001  
AT A SCALE 1" = 1000'

ATLANTIC INTRACOASTAL WATERWAY

STA. 15+87N TO STA. 45+19N

WINYAH BAY TO CHARLESTON SOUTH CAROLINA  
SIZE DRAWING NO. 9023

SCALE: 1" = 200' SHEET 35 OF 72

NOTES:  
1. SOUNDINGS ARE IN FEET AND REFERENCED TO MEAN LOW WATER.  
2. DATE OF CONDITION SURVEY: NOV. 8 & DEC. 8, 2004.  
3. VERTICAL DATUM FOR TOPOGRAPHY IS NAVD88.

200 100 0 200 400FT  
SCALE: 1" = 200'

